


16'-0"

81'-6"

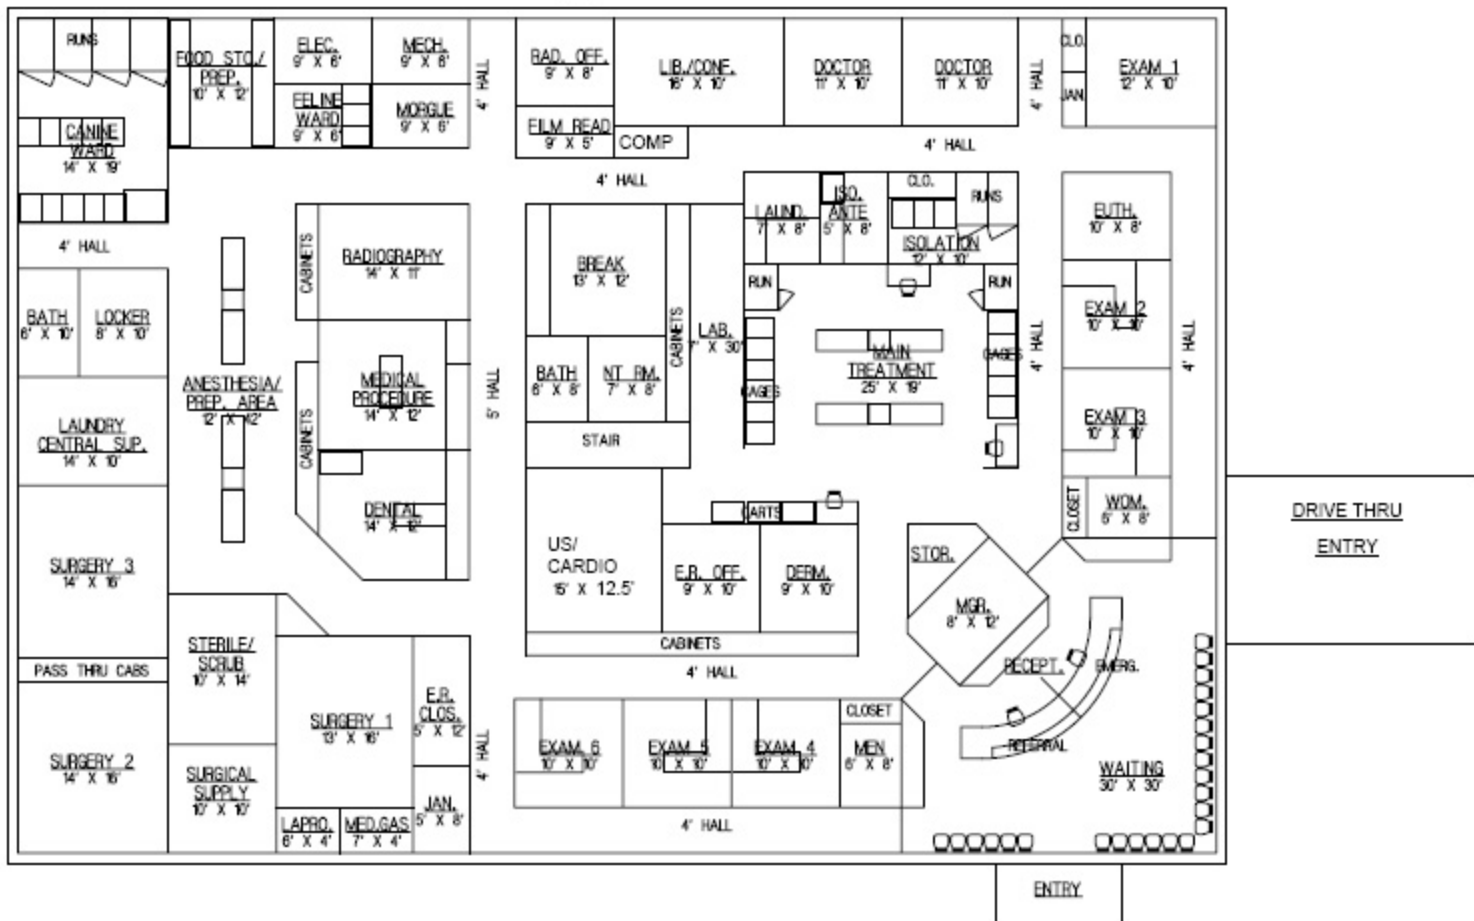

SAVRS PRELIMINARY FLOORPLAN 1ST FLOOR

9454 S.F.